


- GRADING PLAN NOTES:**
1. CONTRACTOR WILL BE PROVIDED WITH ELECTRONIC AUTOCAD DRAWING OF PROPOSED PLANS BEFORE CONSTRUCTION BEGINS. CONTROL POINTS WILL BE PROVIDED TO THE CONTRACTOR FOR CONSTRUCTION OF THE GRADING PLAN.
 2. THE CONTRACTOR SHALL FIELD VERIFY ALL GROUND DIMENSIONS, UTILITIES AND SITE CONDITIONS BEFORE CONSTRUCTION COMMENCES AND PROVIDE RECORD TO THE ENGINEER. ANY DISCREPANCIES OR OMISSIONS SHALL BE REPORTED TO THE ENGINEER IMMEDIATELY UPON DISCOVERY. THE CONTRACTOR SHALL BE RESPONSIBLE TO CALL FOR A UTILITY WALKOUT BEFORE COMMENCING CONSTRUCTION.
 3. THE CONTRACTOR SHALL DO TEST PITS AT ANY LOCATIONS WHERE POSSIBLE BEFORE CONSTRUCTION BEGINS. ANY DISCREPANCIES OR OMISSIONS SHALL BE REPORTED TO THE ENGINEER IMMEDIATELY UPON DISCOVERY. THE CONTRACTOR SHALL BE RESPONSIBLE TO CALL FOR A UTILITY WALKOUT BEFORE COMMENCING CONSTRUCTION.
 4. THE CONTRACTOR SHALL MAINTAIN THE FLOW OF ALL DRAINAGE DITCHES, STORM SEWERS, AND UTILITIES THROUGHOUT THE PROJECT. ANY DISCREPANCIES OR OMISSIONS SHALL BE REPORTED TO THE ENGINEER IMMEDIATELY UPON DISCOVERY.
 5. THE CONTRACTOR IS RESPONSIBLE FOR COORDINATION WITH THE LOCAL UTILITY COMPANIES AND WATER UTILITIES TO VERIFY THE LOCATION AND DEPTH OF ALL UTILITIES. THE CONTRACTOR SHALL BE RESPONSIBLE FOR OBTAINING ALL NECESSARY PERMITS AND APPROVALS FROM THE LOCAL UTILITY COMPANIES AND WATER UTILITIES. THE CONTRACTOR SHALL MAINTAIN ALL UTILITY SERVICE FLOWS AND TO DO OTHERWISE. ANY DISCREPANCIES OR OMISSIONS SHALL BE REPORTED TO THE ENGINEER IMMEDIATELY UPON DISCOVERY.
 6. ESTIMATED QUANTITIES HAVE BEEN PROVIDED BY THE ENGINEER FOR ITEMS SHOWN ON THE PLANS FOR THE CONTRACTOR'S USE. THE CONTRACTOR SHALL VERIFY THE QUANTITIES SHOWN ON THE PLANS. THE ENGINEER IS NOT RESPONSIBLE FOR ANY DISCREPANCIES IN THE QUANTITIES.

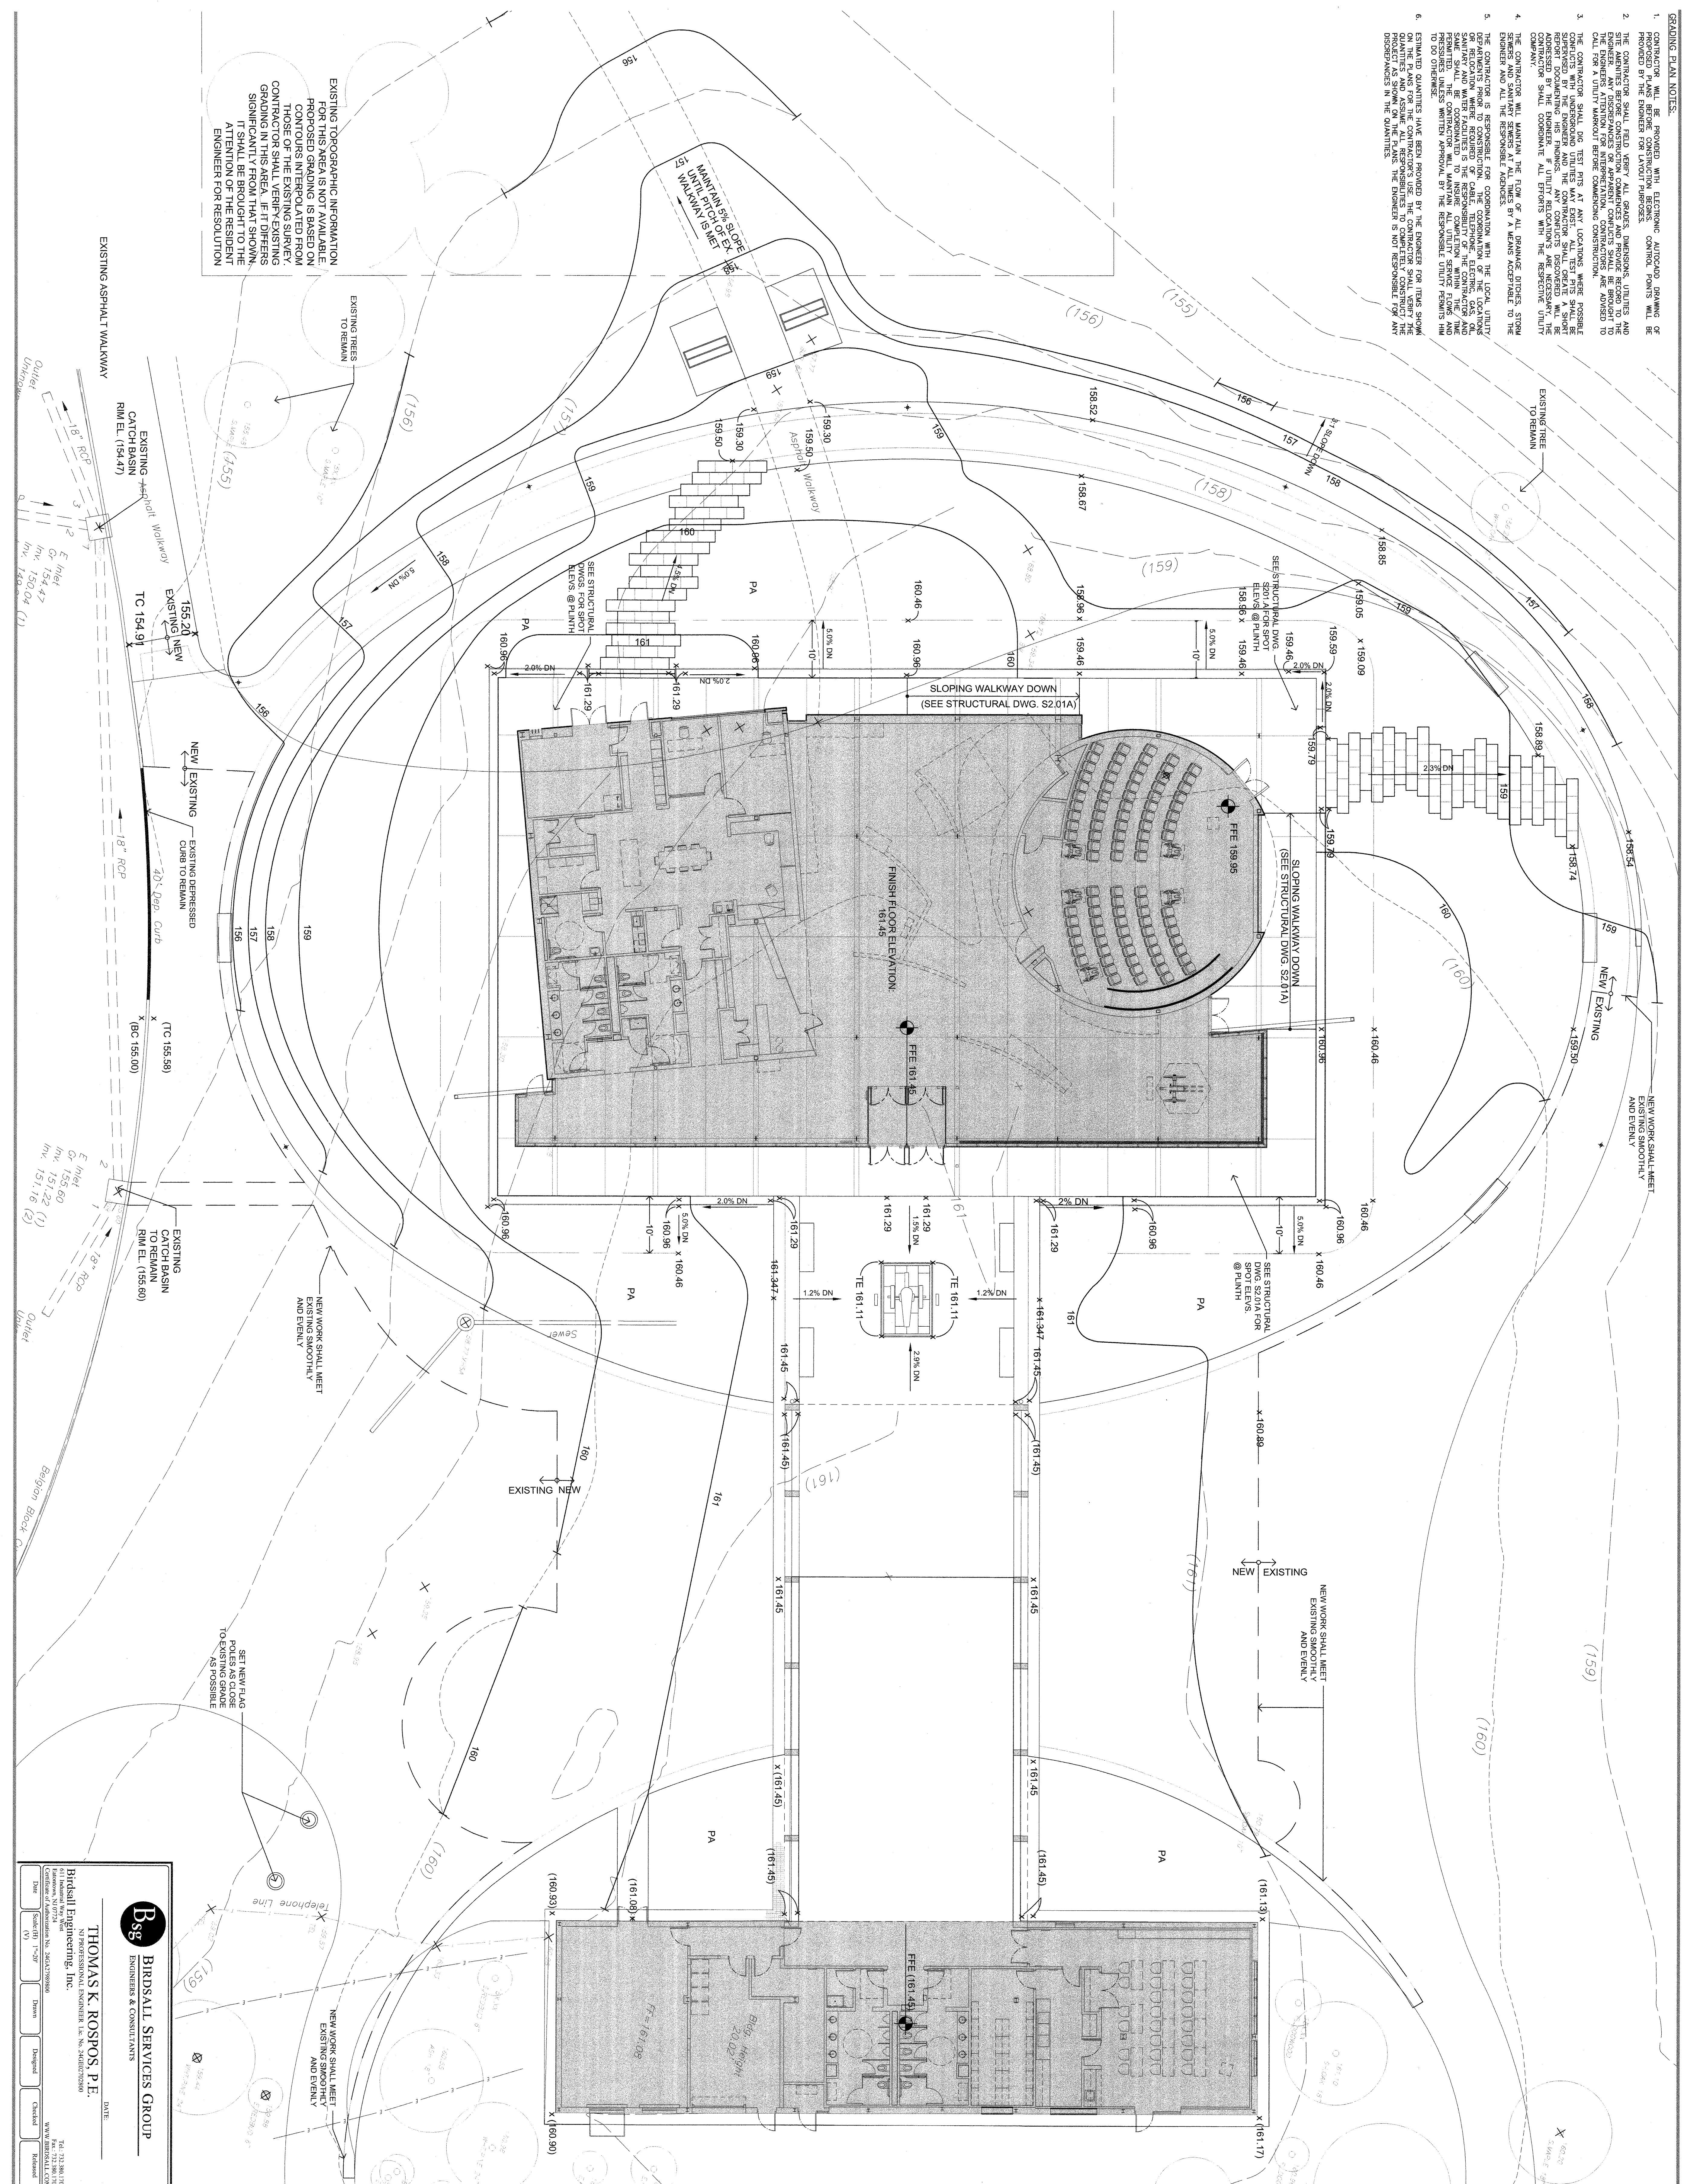

VERSIONS

No.	Date	Description
1	10-03-2011	940 DOCUMENTS

ikon.5 architects
 Architecture
 Planning
 Research
 Strategy

864 Mapleton Road
 Princeton, NJ 08540
 609.919.0099
 fax: 609.919.0088
 www.ikonforchitects.com

PROJECT: VISITOR'S CENTER RENOVATION AND EXPANSION
LOCATION: MONMOUTH BATTLEFIELD STATE PARK
MANUALAPLAN, NEW JERSEY

PROFESSIONAL LICENSE NUMBER: [Blank]

DATE: 10-03-11
DRAWING BY: AS, JP
DRAWING NO.: C4.01

BRIDGALL SERVICES GROUP
 ENGINEERS & CONSULTANTS

THOMAS K. ROSPOS, P.E.
 BRIDGALL ENGINEERING, INC.
 611 Industrial Way
 Suite 200
 Bridgall, NJ 08807
 Phone: 609.398.1100
 Fax: 609.398.1101
 www.bridgall.com

SCALE: 1" = 10'-0"

GRADING PLAN