
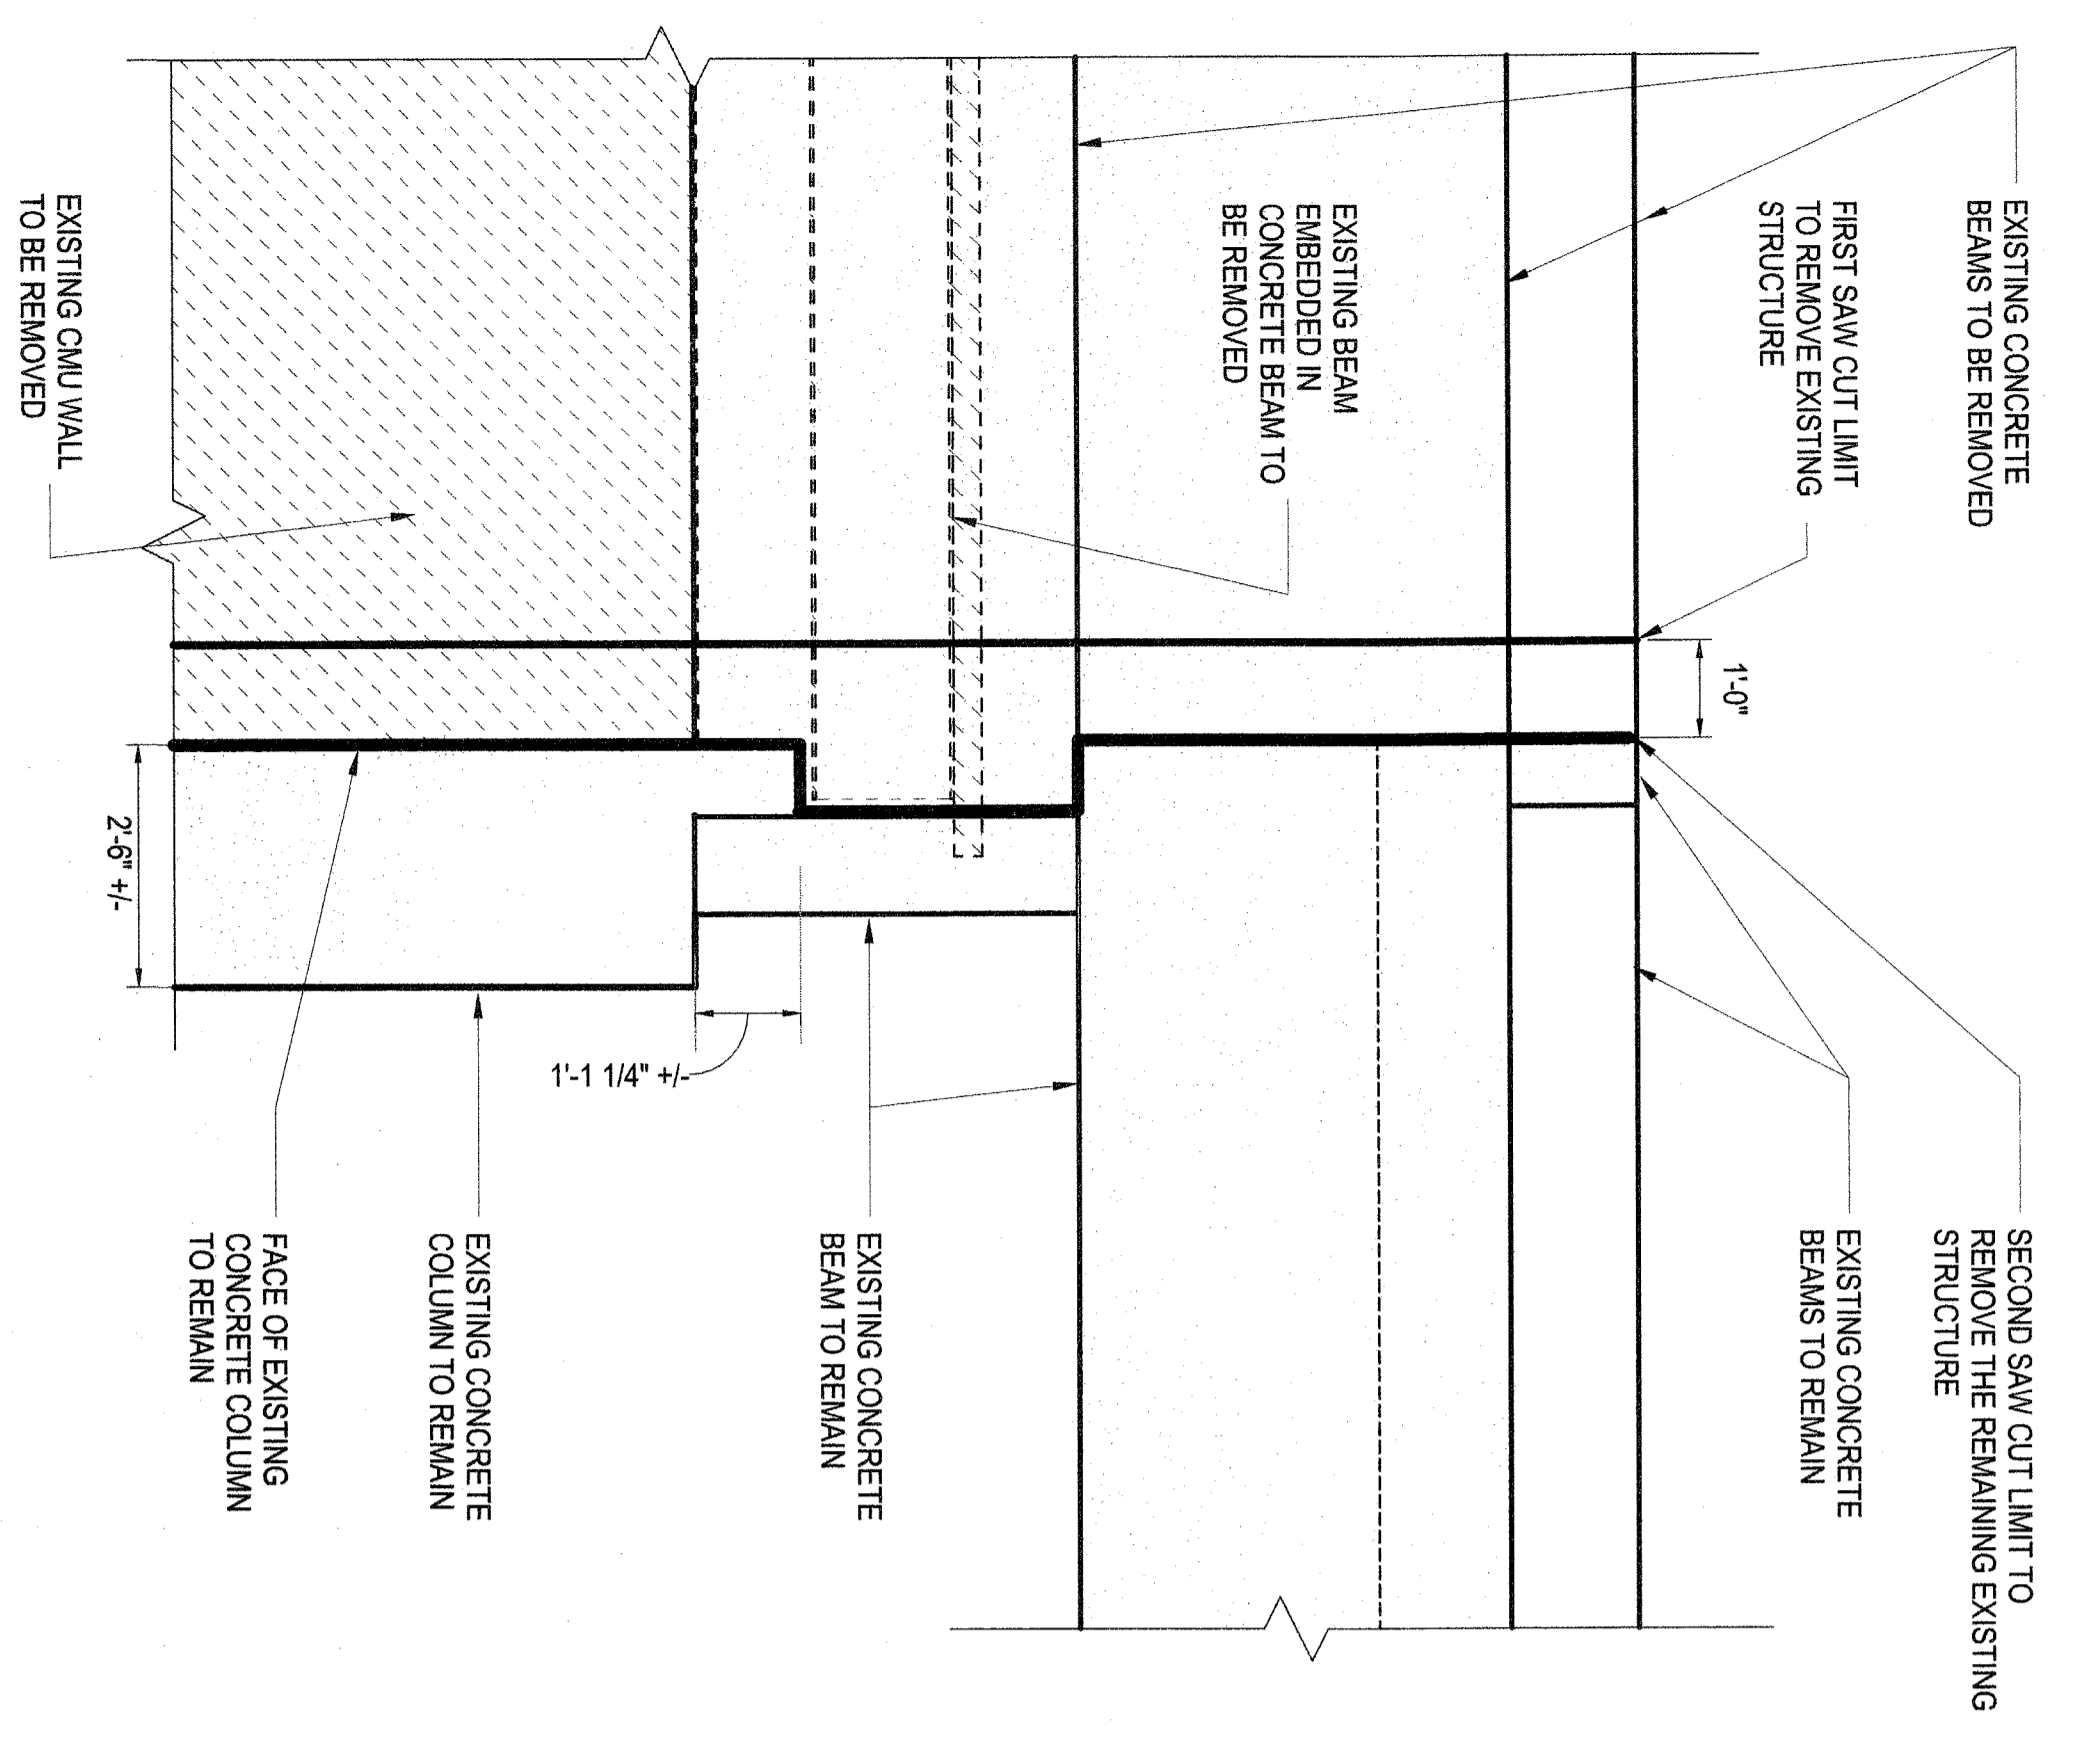



NO.	DATE	DESCRIPTION
10-03-2011		BID DOCUMENTS

- NOTES:
- REMOVE ALL EXISTING STEEL FRAMING AND EXISTING CONCRETE STRUCTURES AS SHOWN
 - REFER TO THE DETAILS ON THIS DRAWING FOR THE PROCEDURES OF DETACHMENT OF EXISTING STRUCTURES FROM THE EXISTING STRUCTURES TO REMAIN.


- LEGEND:
- INDICATES EXISTING STRUCTURES TO BE REMOVED.
 - INDICATES EXISTING STRUCTURES TO REMAIN.

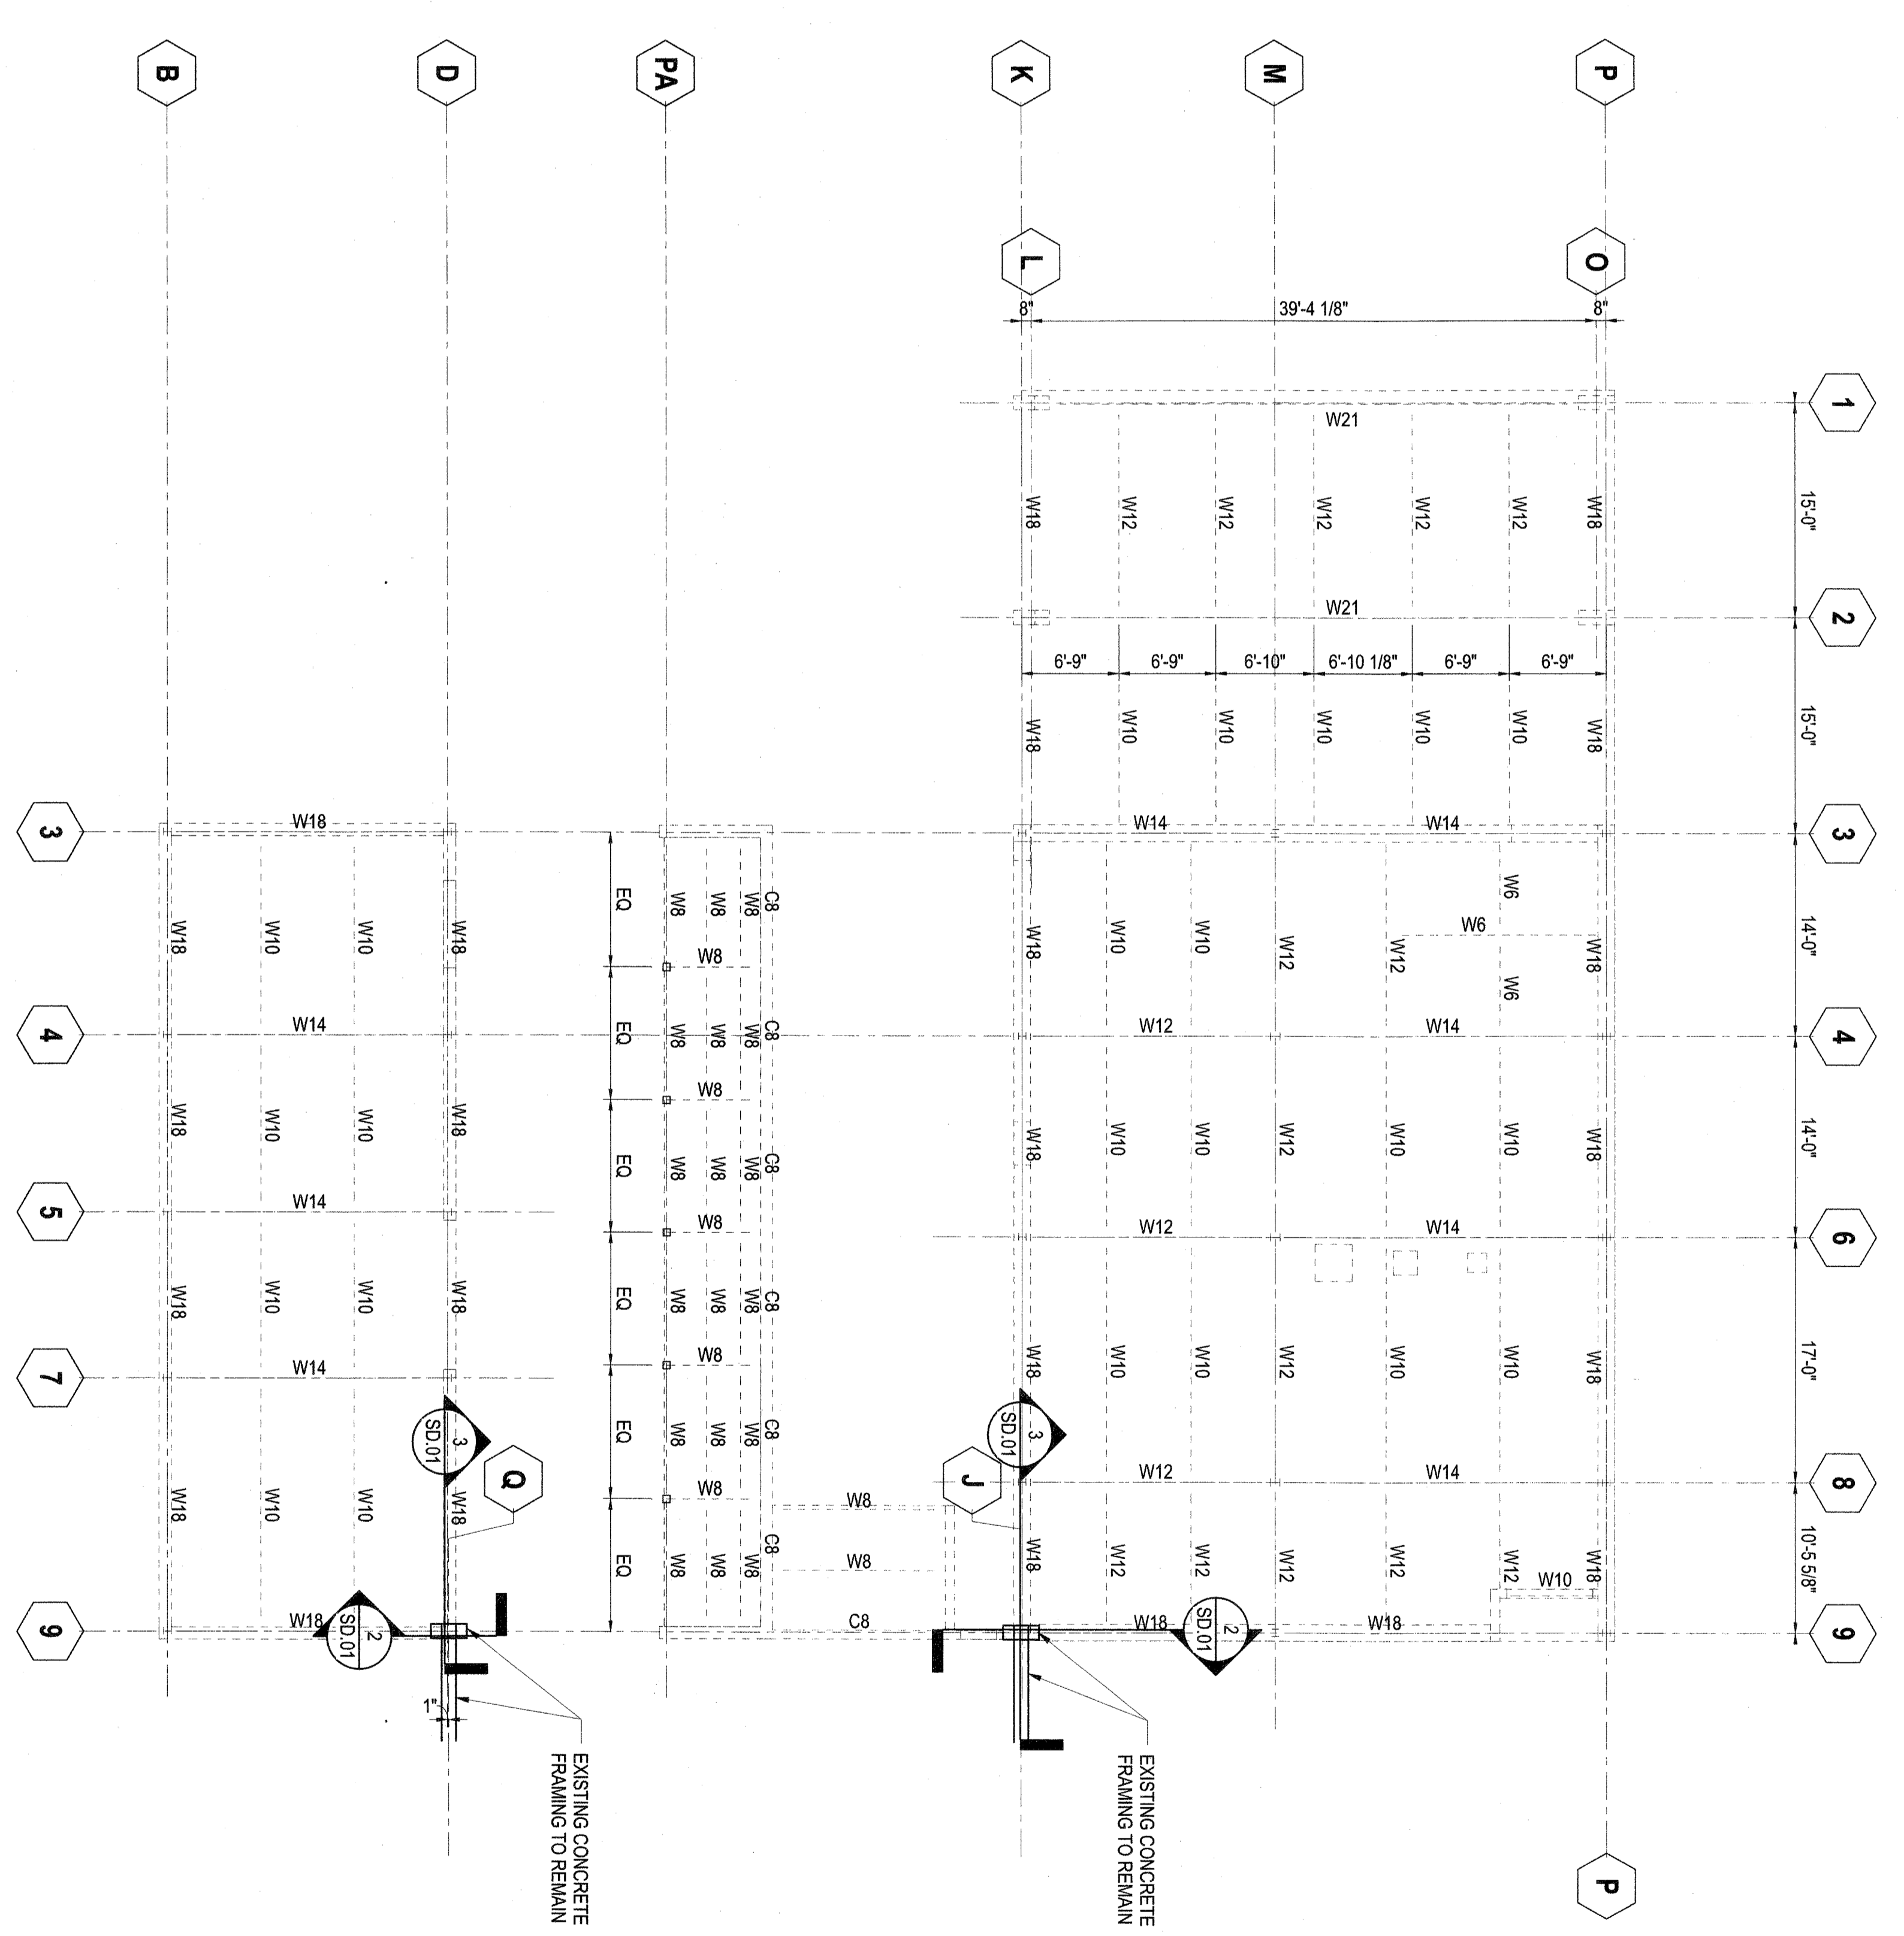

2 SECTION AT EXISTING BEAM
1/2" = 1'-0"

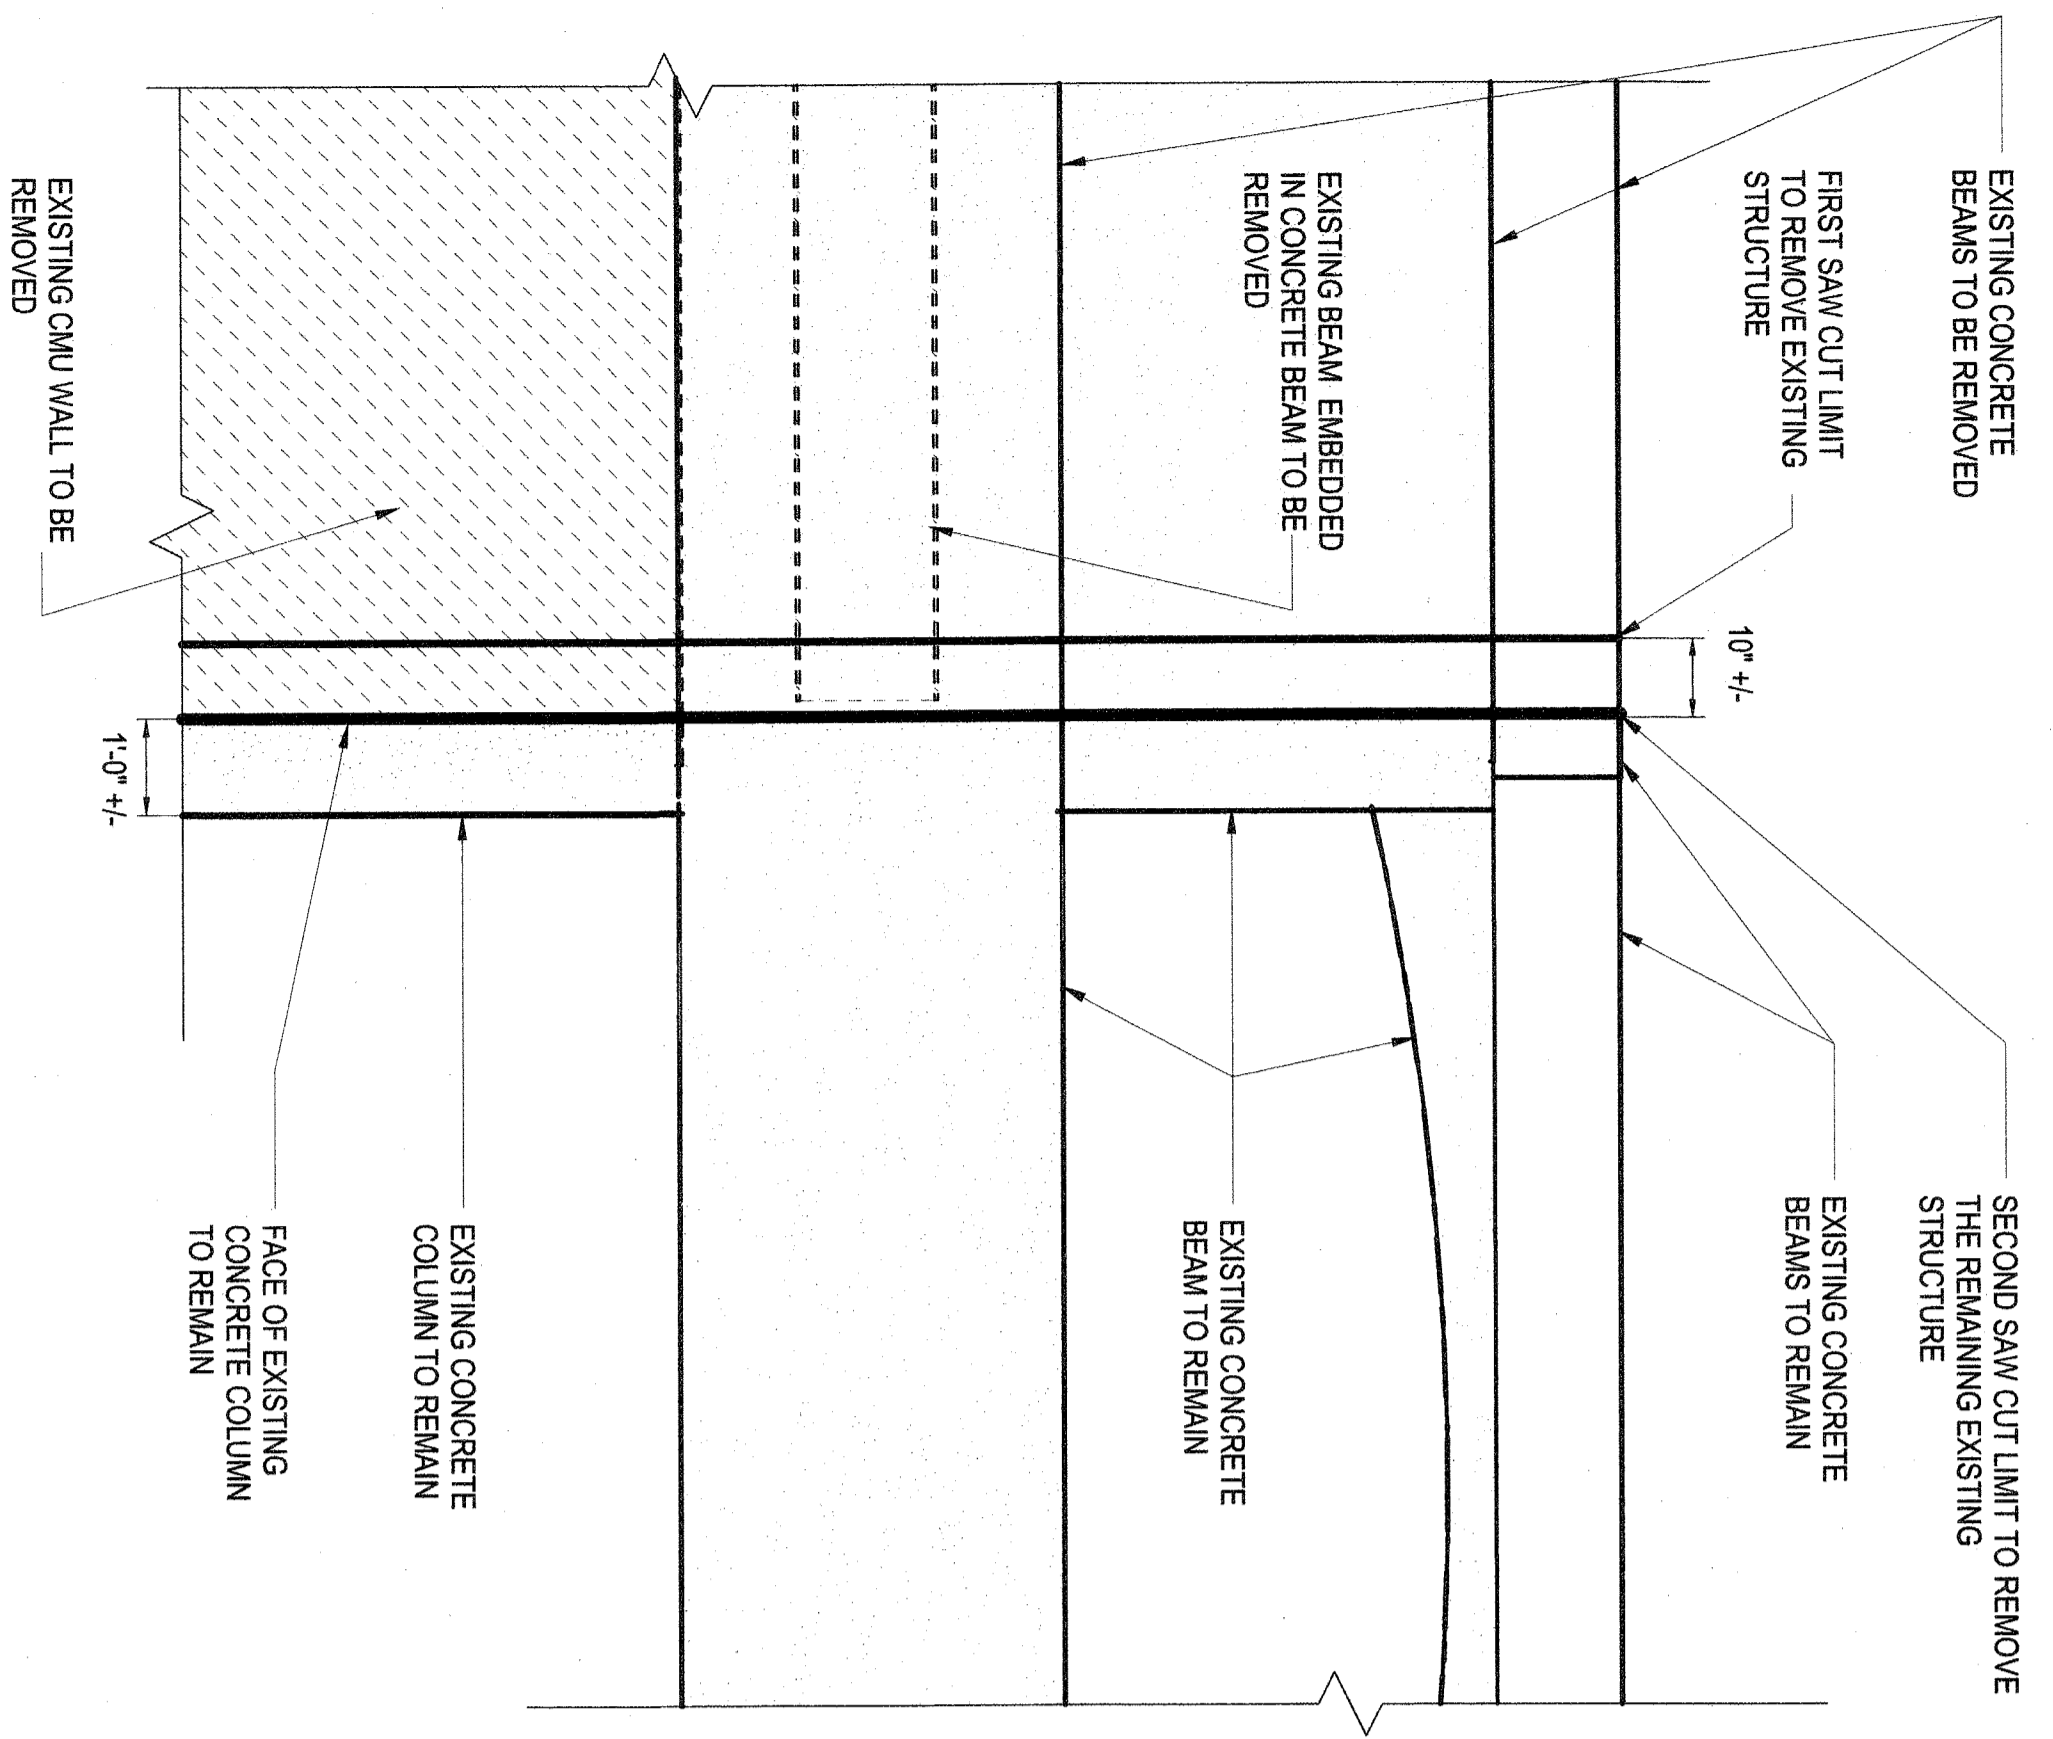

3 SECTION
1/2" = 1'-0"

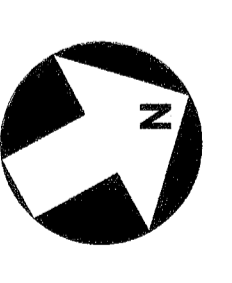

Thornton Tomasetti
Thornton Tomasetti, Inc.
744 Broad Street, 29th Floor
Newark, NJ 07102-3802
T 973.286.6100 F 973.286.6101
www.ikonarchitects.com

ikon.5
architects
Architecture
Planning
Research
Strategy
864 Moptleton Road
Princeton, NJ 08540
609.919.0099
fax 609.919.0088

Professional License Number
PROJECT TITLE
VISITOR'S CENTER
RENOVATION AND
EXPANSION
MONMOUTH BATTLEFIELD
STATE PARK

MANALAPAN, NEW JERSEY
PROJECT NO.: P103500
SHEET TITLE:
EXISTING SUPER
STRUCTURE
DEMOLITION
PLAN

DATE: 10-03-2011
DRAWN BY: IO
DRAWING NO.:
SD.01